


ATTACHMENT B SINGLE LINE DIAGRAM

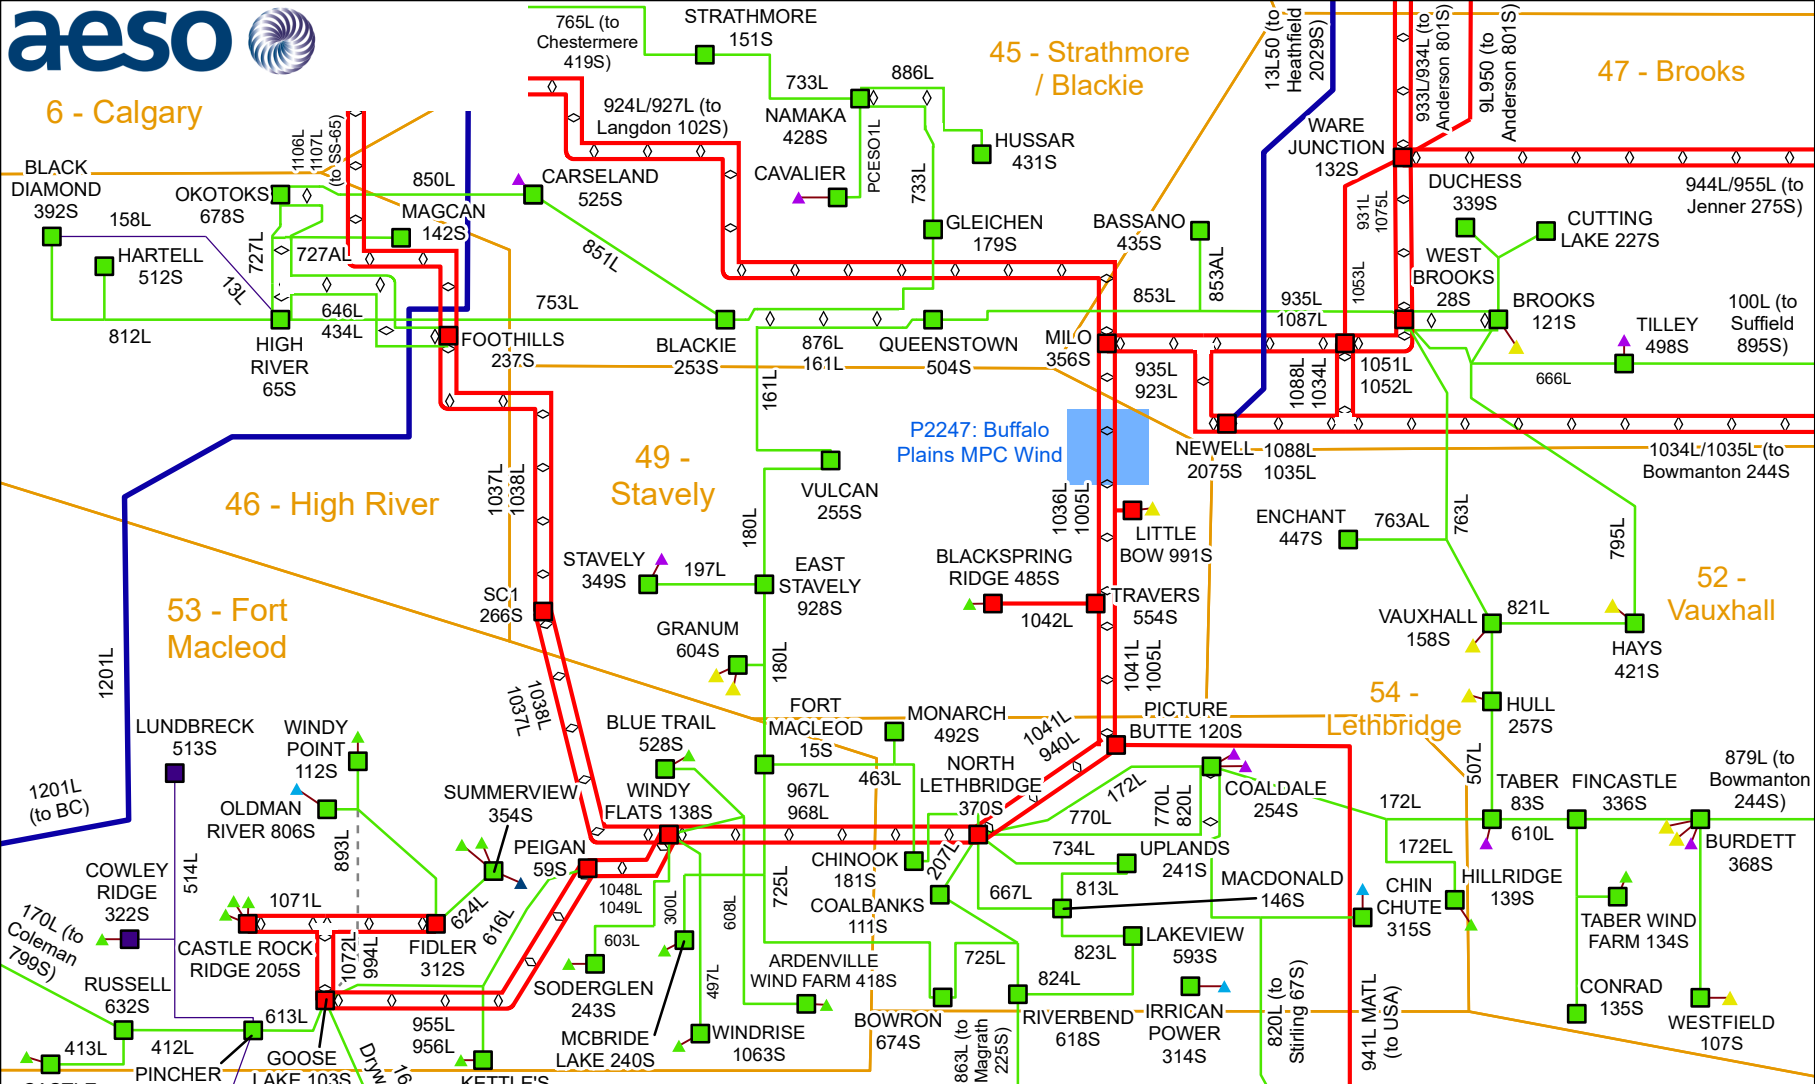

P2247 Proposed Transmission Development Area Transmission System

	Solar Generator		69 or 72 kV Substation		Normally Open Line		240 kV
	Gas Generator		138 or 144 kV Substation		69/72 kV		240 kV Double Circuit
	Hydro Generator		240 kV Substation		138/144 kV		500 kV
	Wind Generator		500 kV Substation		138/144 kV Double Circuit		P2247 Project Area
	Other Generator		AESO Planning Areas				

Currency Date: 2022-01-10

This diagram contains a simplified version of the system configuration. Technical detail has been simplified for illustration purposes. It does not indicate geographic locations of facilities.