


ATTACHMENT B SINGLE LINE DIAGRAMS

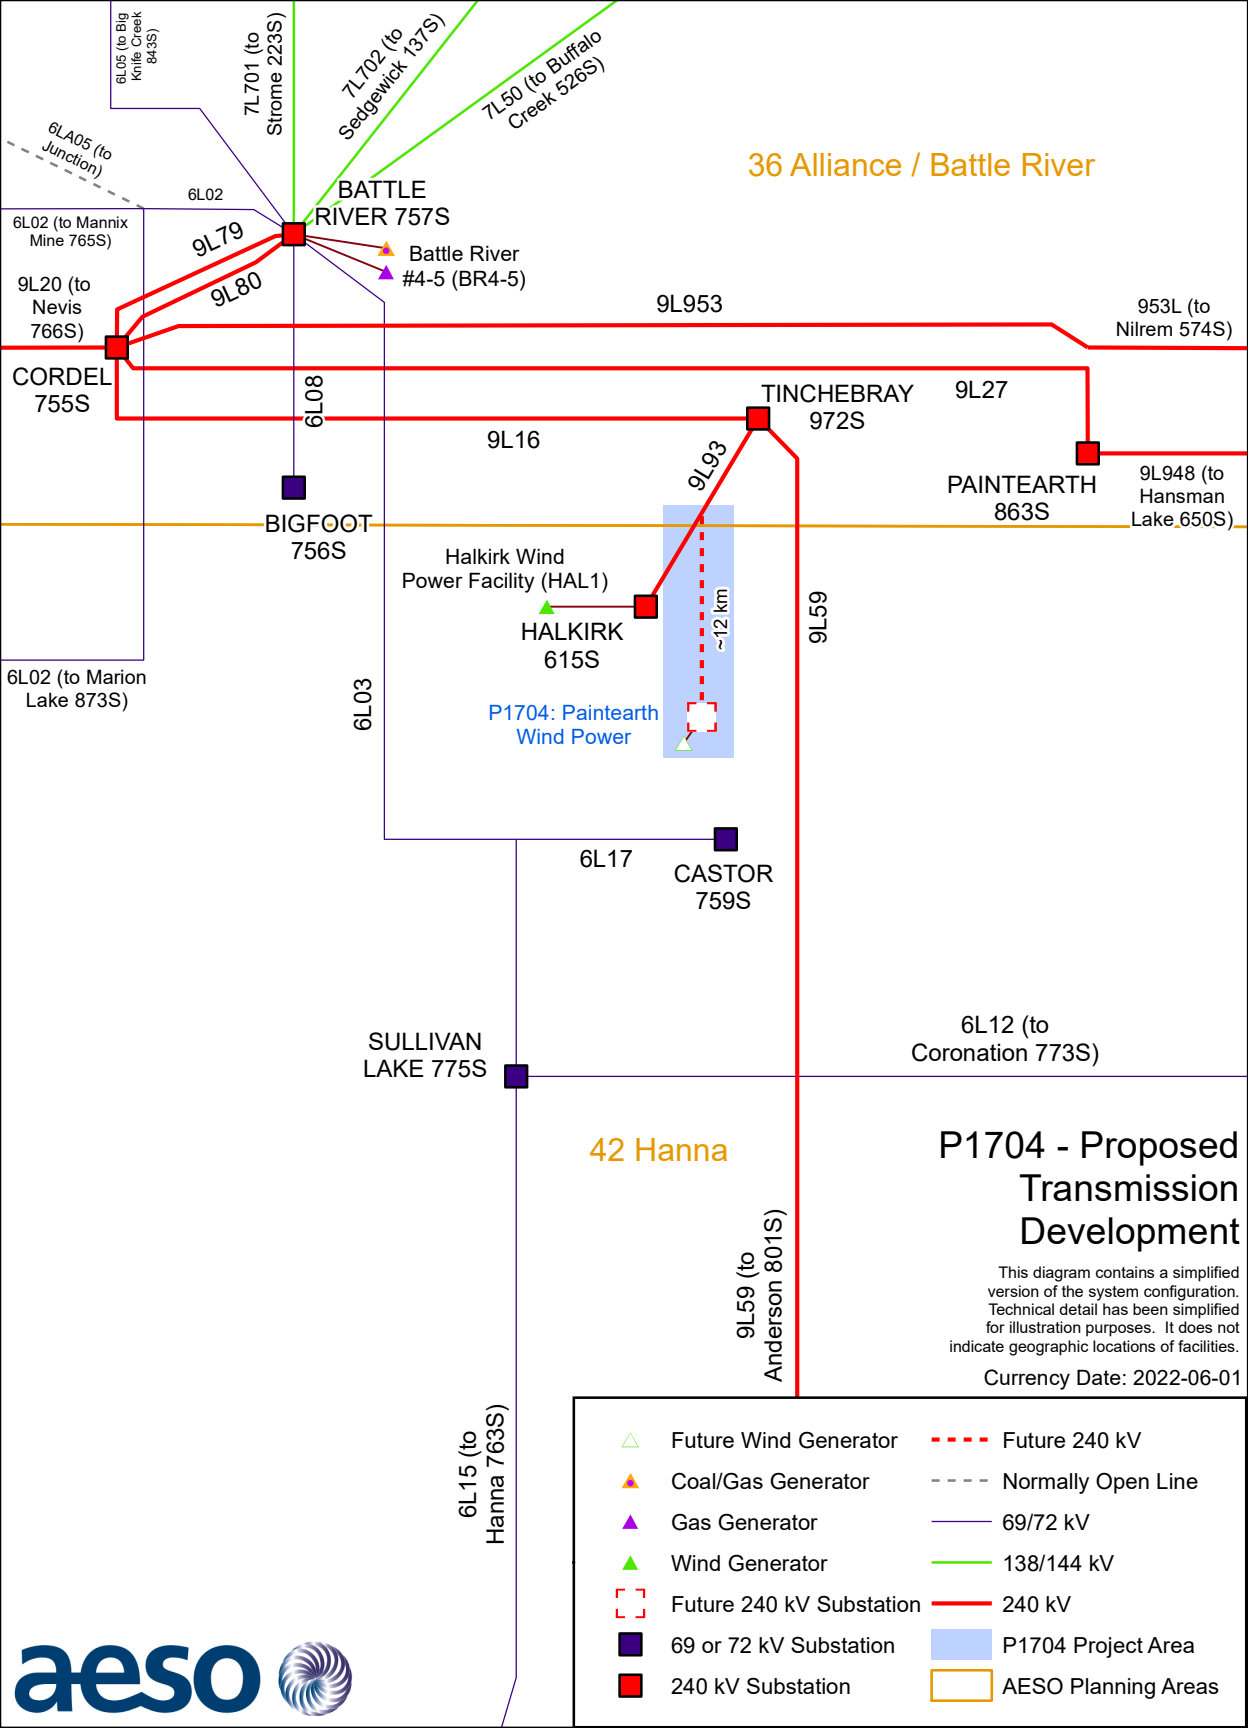

36 Alliance / Battle River


42 Hanna

P1704 - Proposed Transmission Development

This diagram contains a simplified version of the system configuration. Technical detail has been simplified for illustration purposes. It does not indicate geographic locations of facilities.

Currency Date: 2022-06-01

	Future Wind Generator		Future 240 kV
	Coal/Gas Generator		Normally Open Line
	Gas Generator		69/72 kV
	Wind Generator		138/144 kV
	Future 240 kV Substation		240 kV
	69 or 72 kV Substation		P1704 Project Area
	240 kV Substation		AESO Planning Areas

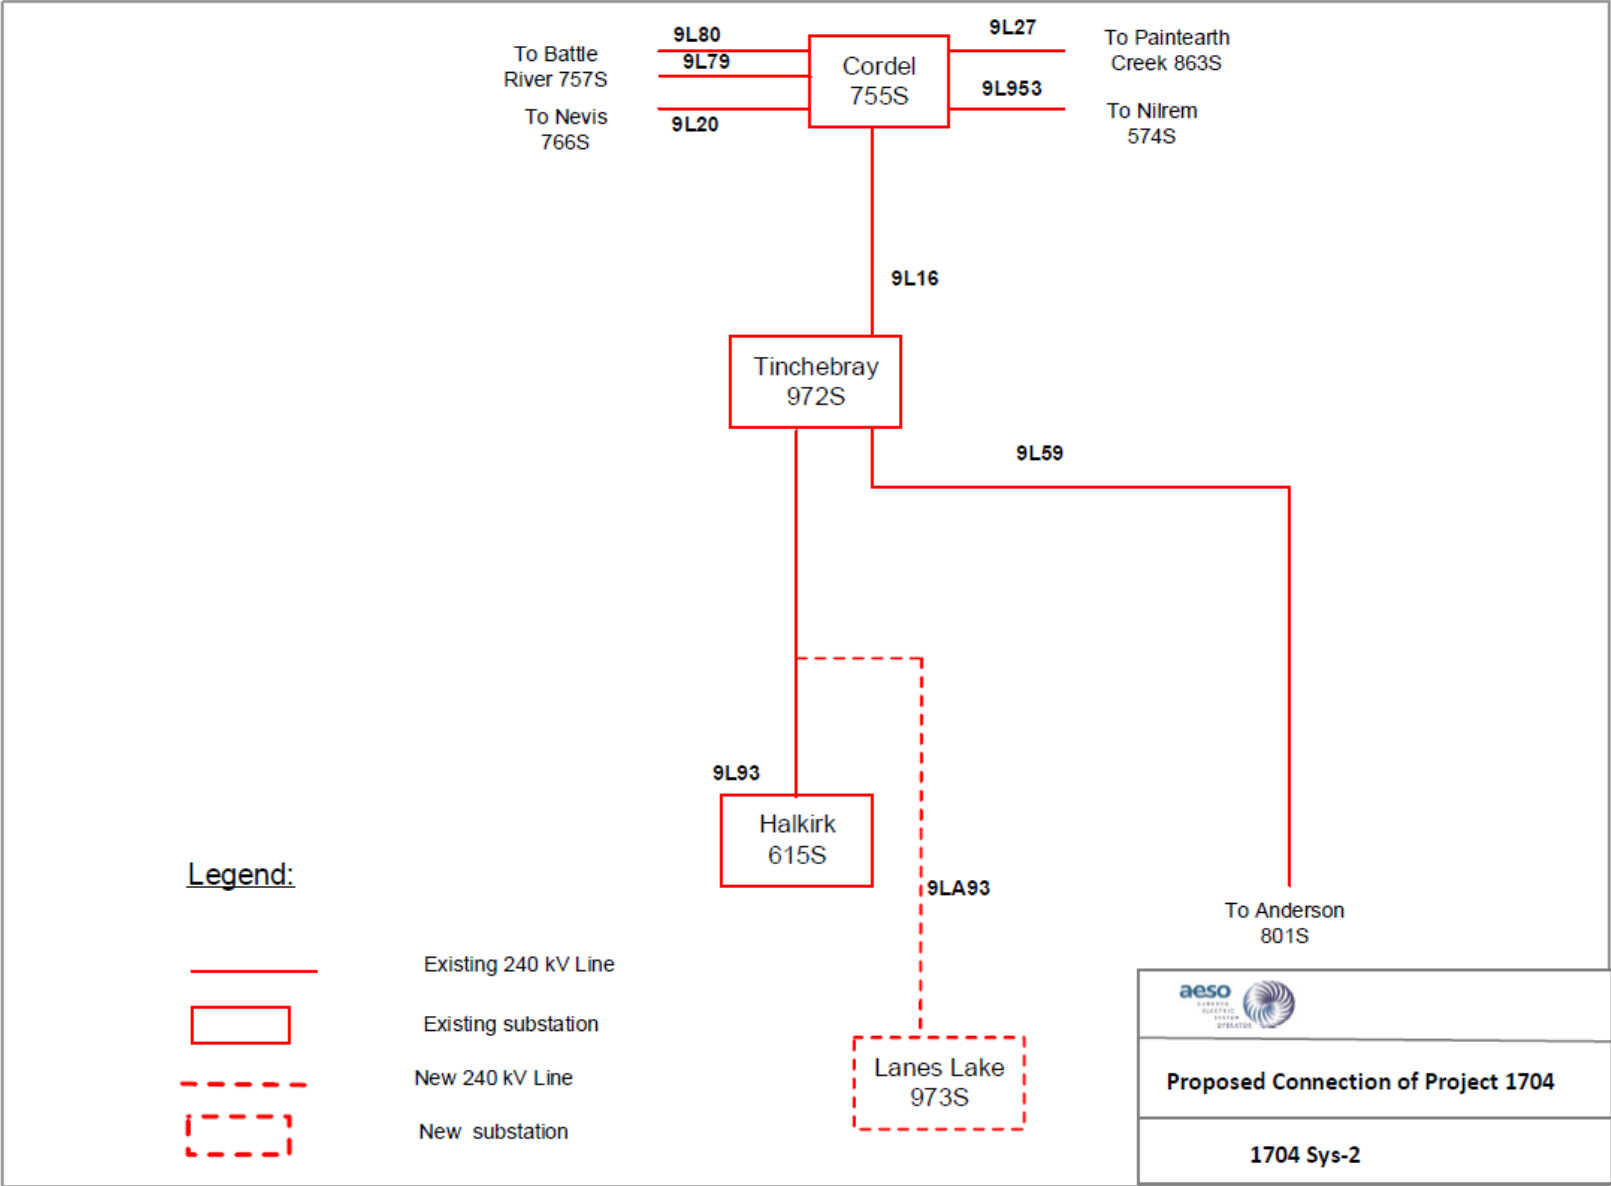

To Battle River 757S
To Nevis 766S

9L80
9L79
9L20

Cordel 755S

9L27
9L953

To Paintearth Creek 863S
To Nilrem 574S

9L16

Tinchebray 972S

9L59

9L93

Halkirk 615S

9LA93

Lanes Lake 973S

To Anderson 801S



Proposed Connection of Project 1704

1704 Sys-2