


ATTACHMENT B SINGLE LINE DIAGRAM

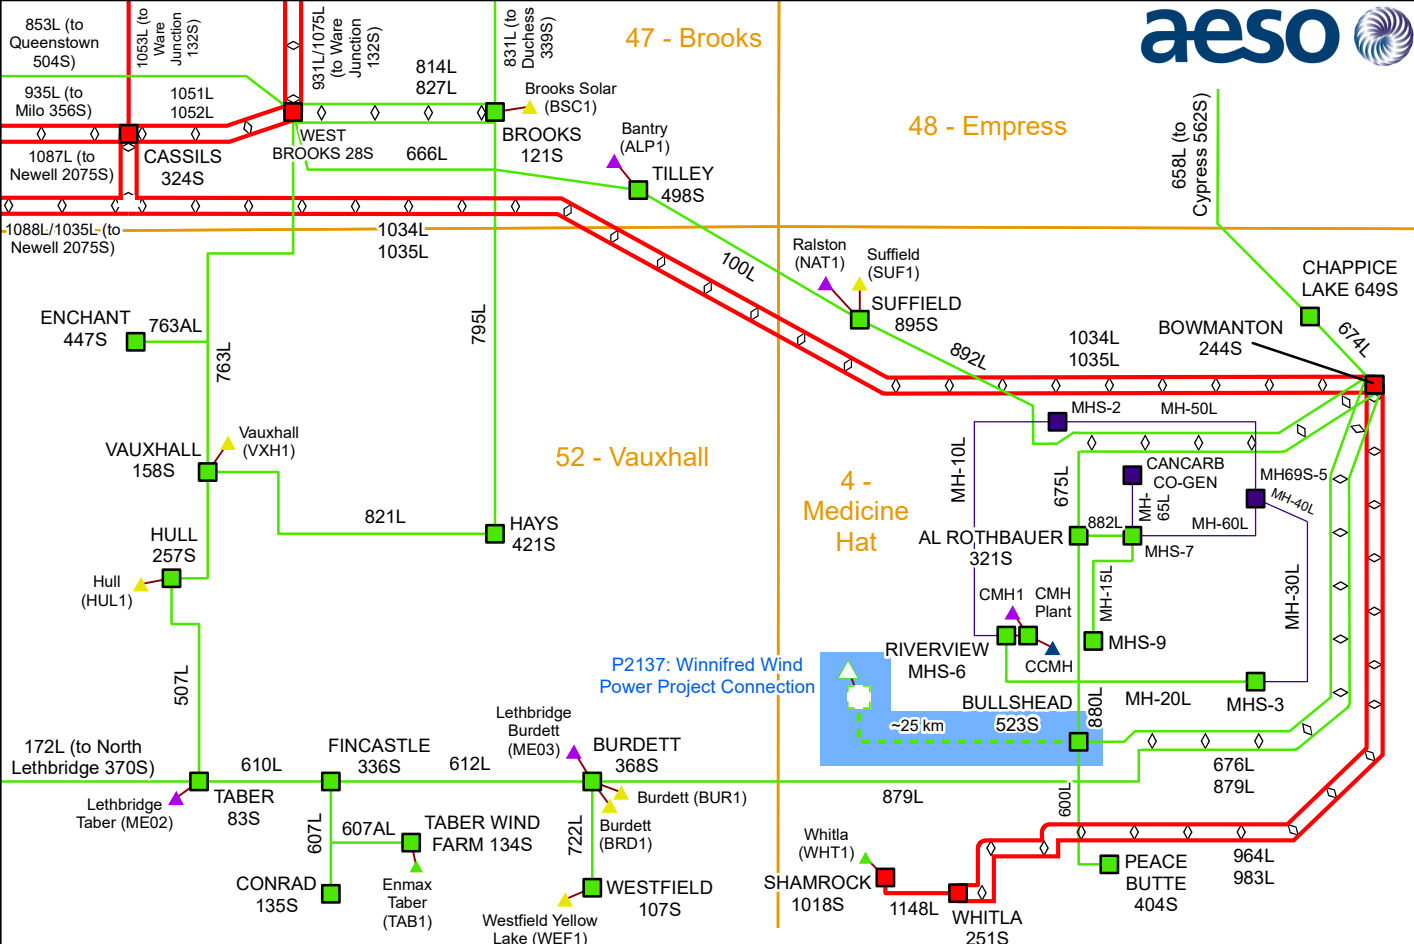

	Future Wind Generator		Future 138 kV Substation		138/144 kV
	Solar Generator		69 or 72 kV Substation		138/144 kV Double Circuit
	Gas Generator		138 or 144 kV Substation		240 kV
	Wind Generator		240 kV Substation		240 kV Double Circuit
	Other Generator		Future 138/144 kV		P2137 Project Area
			69/72 kV		AESO Planning Areas

P2137 Proposed Transmission Development - Area Transmission System

This diagram contains a simplified version of the system configuration. Technical detail has been simplified for illustration purposes. It does not indicate geographical locations of facilities.